


Construction Sites: Wednesday

Shepherd of the Valley Lutheran Church
 12650 Johnny Cake Ridge Road
 Apple Valley, MN 55124
 (952) 432-6351

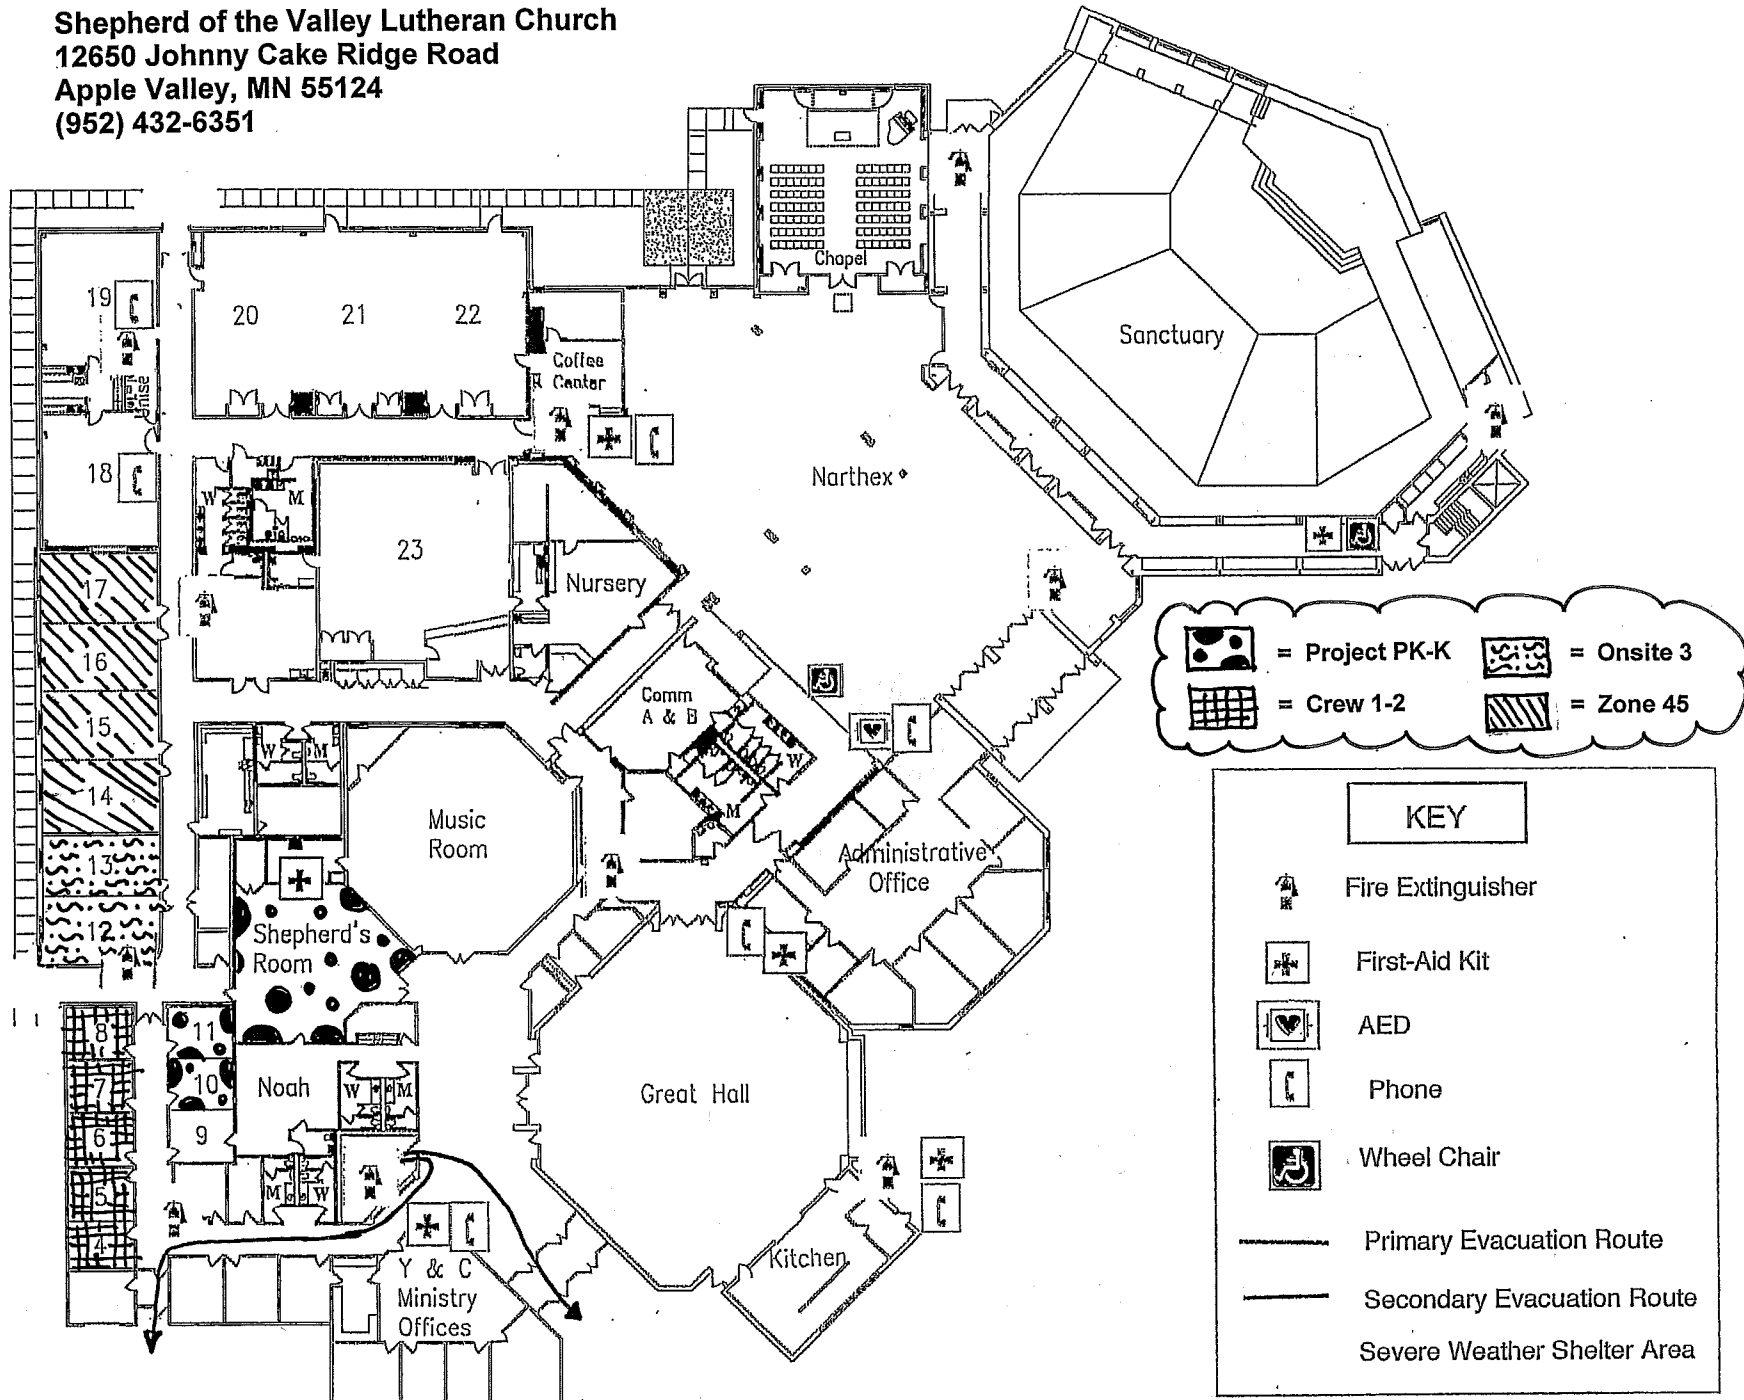

= Project PK-K
 = Onsite 3
 = Crew 1-2
 = Zone 45

KEY	
	Fire Extinguisher
	First-Aid Kit
	AED
	Phone
	Wheel Chair
	Primary Evacuation Route
	Secondary Evacuation Route
	Severe Weather Shelter Area